


Appendix D. Footer and Foundation Illustration

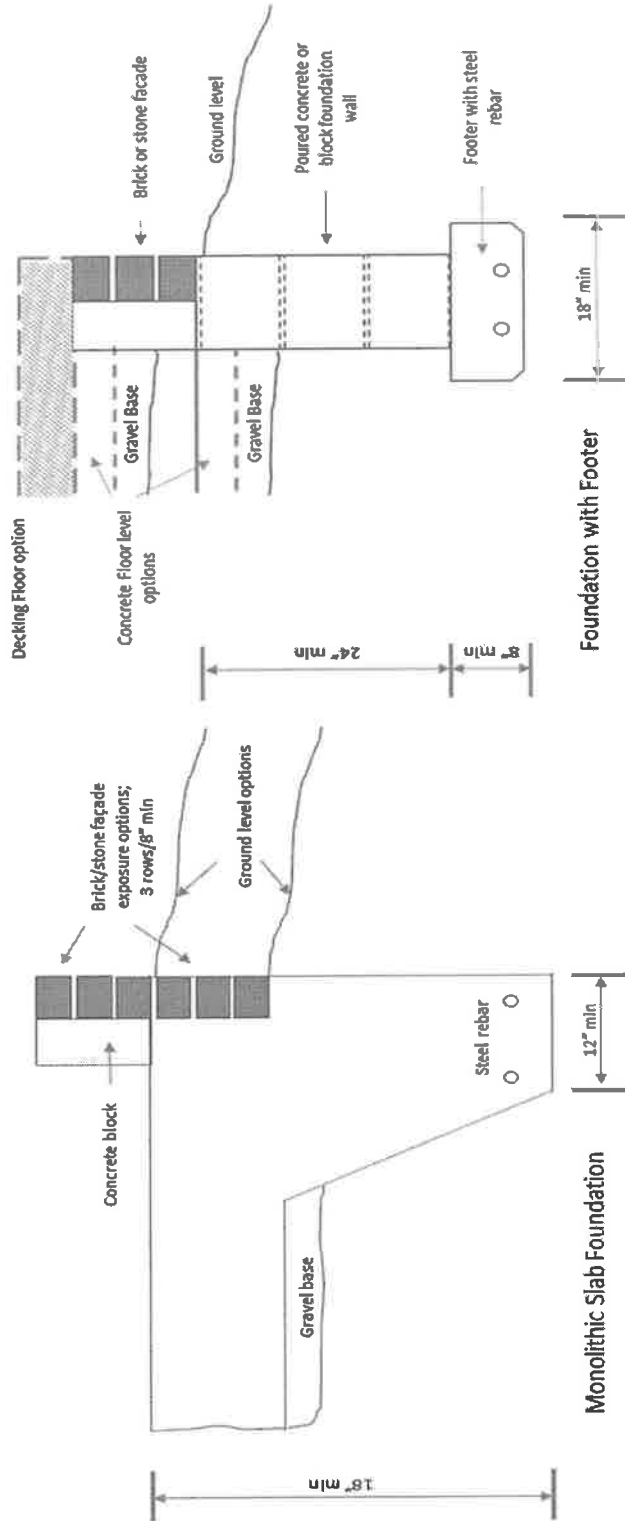

Dimensions included herein are for illustration purposes only. Homeowners are required to meet Chesterfield County requirements for the soil type at their location.